




P R O F E R T I E S

PLANNING AND DESIGN
4501 HIGHWOODS PARKWAY, SUITE 400
GLEN ALLEN, VA 23060 804.747.7800 804.965.0164 FAX

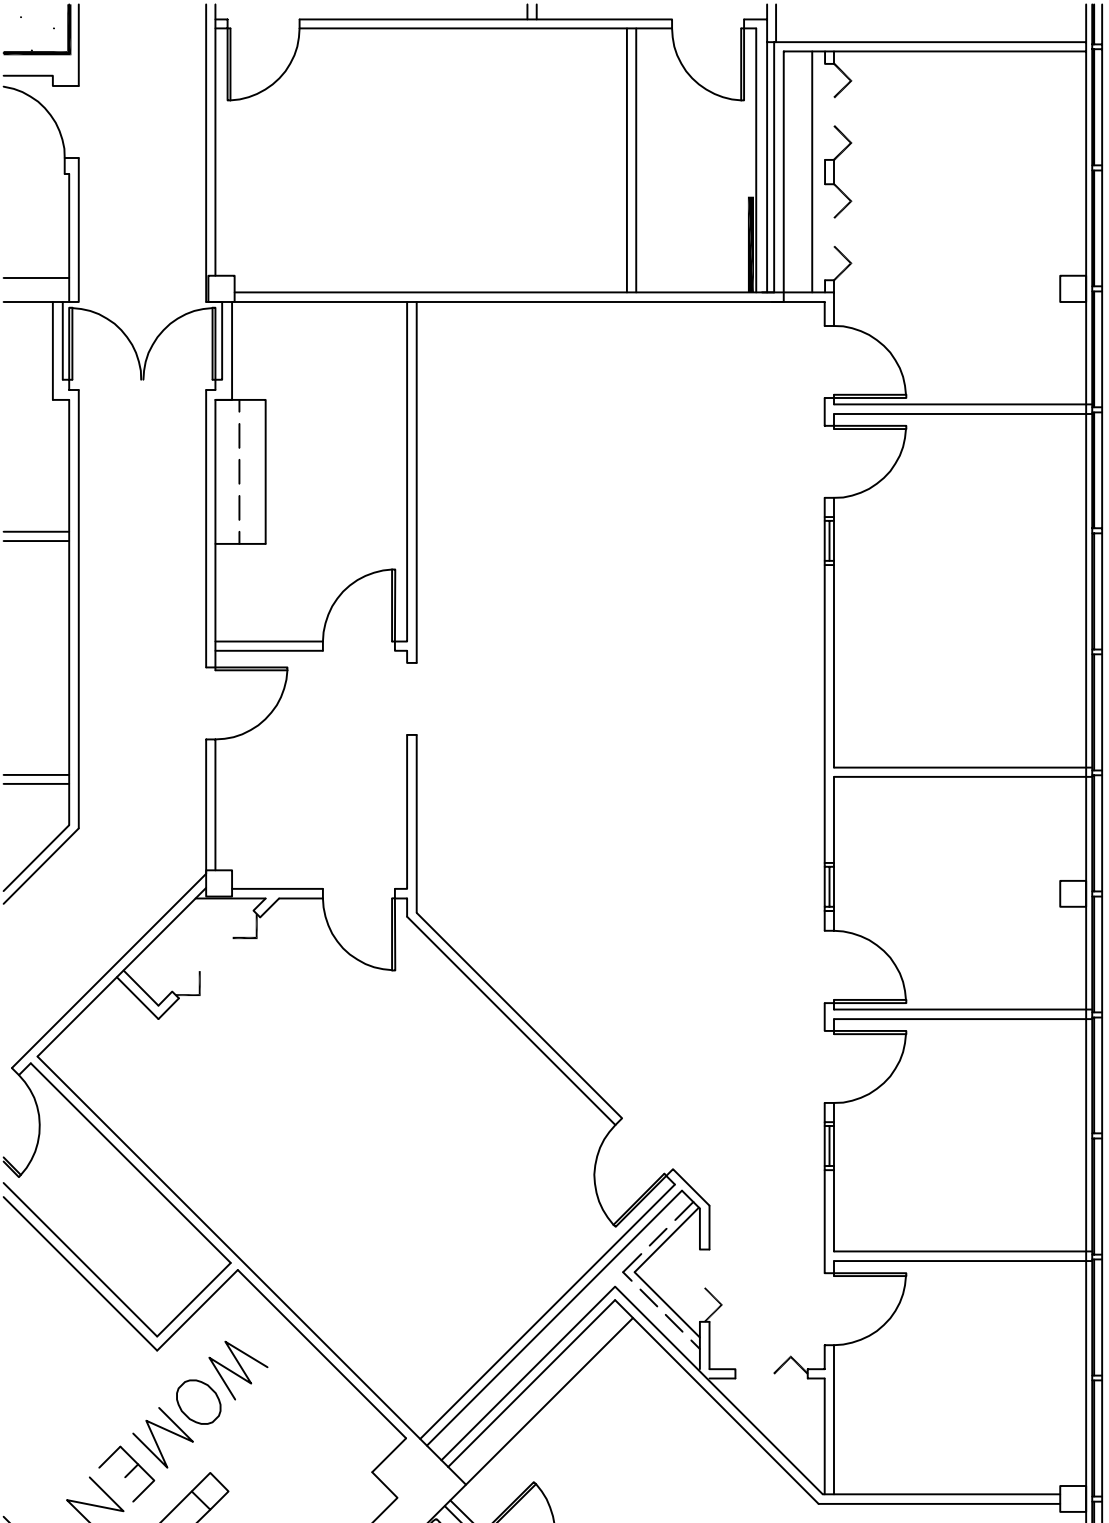

NORTH PARK
SUITE 135
1,890 U.S.F.
2,117 R.S.F.
4701 COX ROAD
GLEN ALLEN, VA

DRAWN BY: K.NEWTON
DATE: 7-5-17
SCALE: 1/8"=1'-0"
CAD FILE: 9760-FL1.DWG